


WINDQUEST SERIES

Energy Performance Casement with 1-1/4" Glass and Standard Mull Vertical Cross Section Operational / Stationary

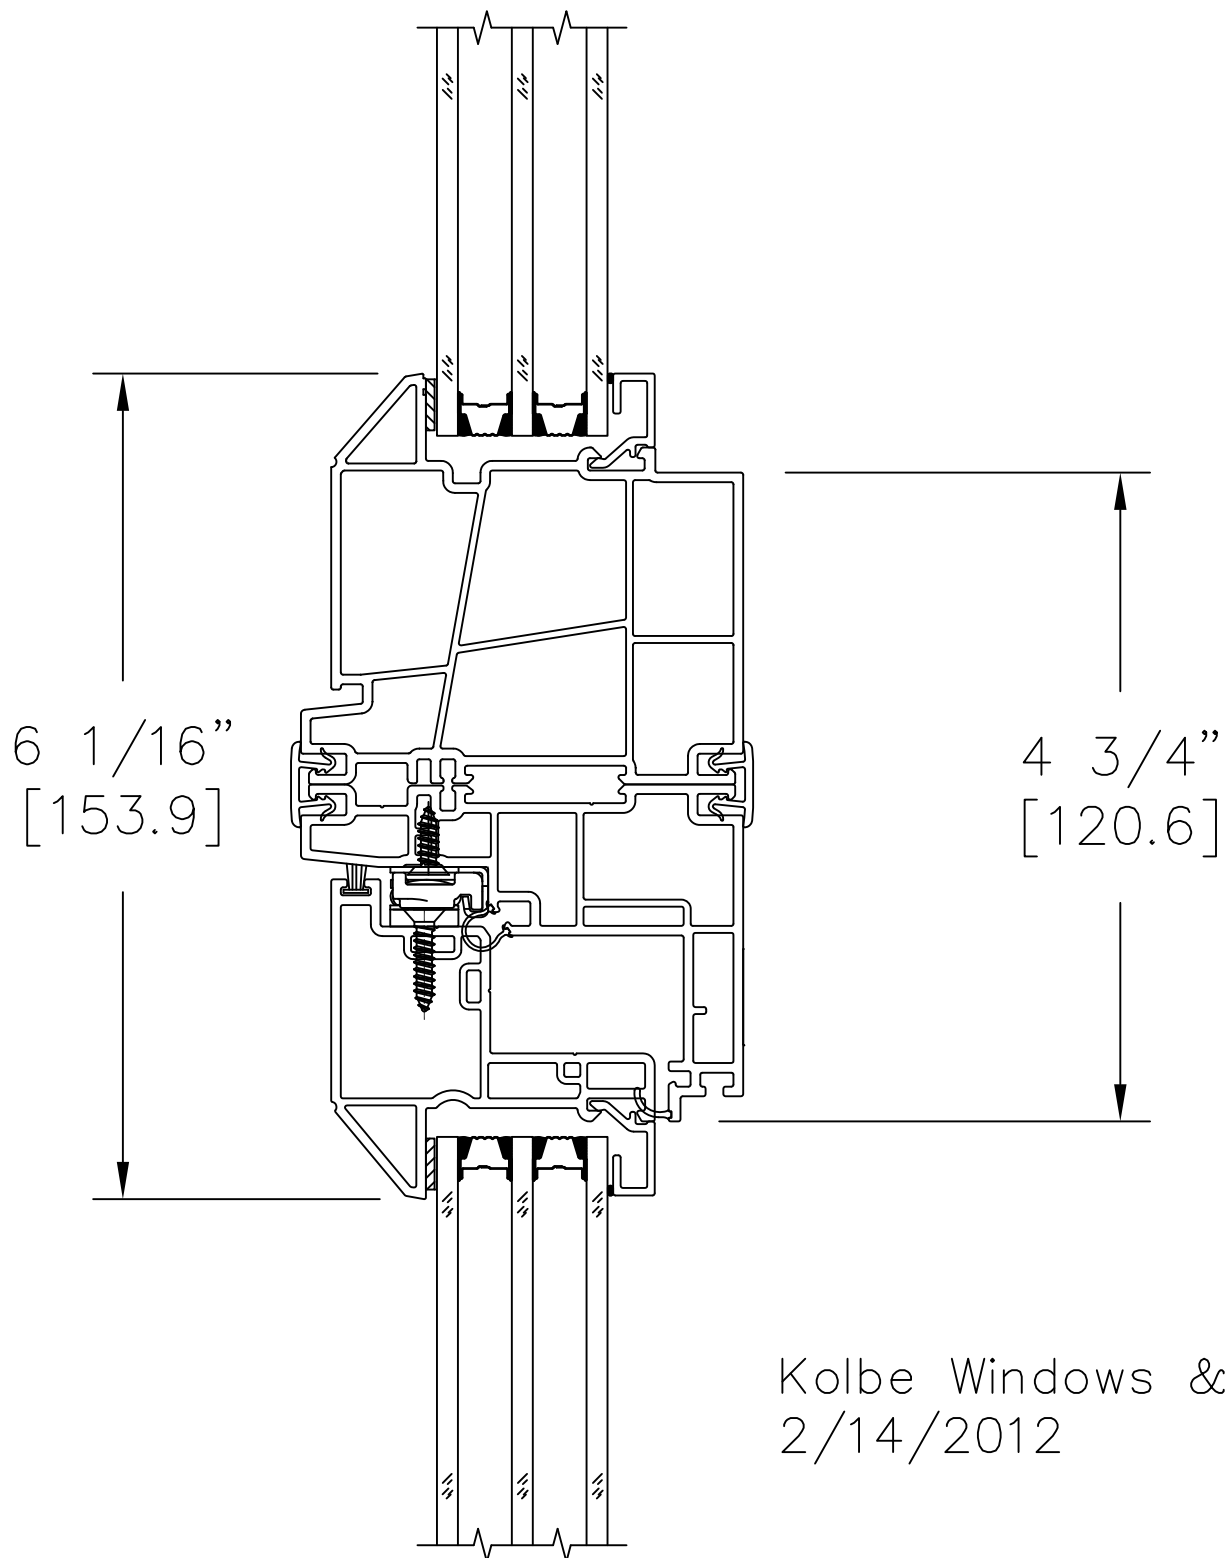

Kolbe Windows & Doors
2/14/2012