


WINDQUEST SERIES  
Energy Performance Casement with 1-1/4" Glass  
and Standard Mull  
Horizontal Cross Section  
Operational / Stationary

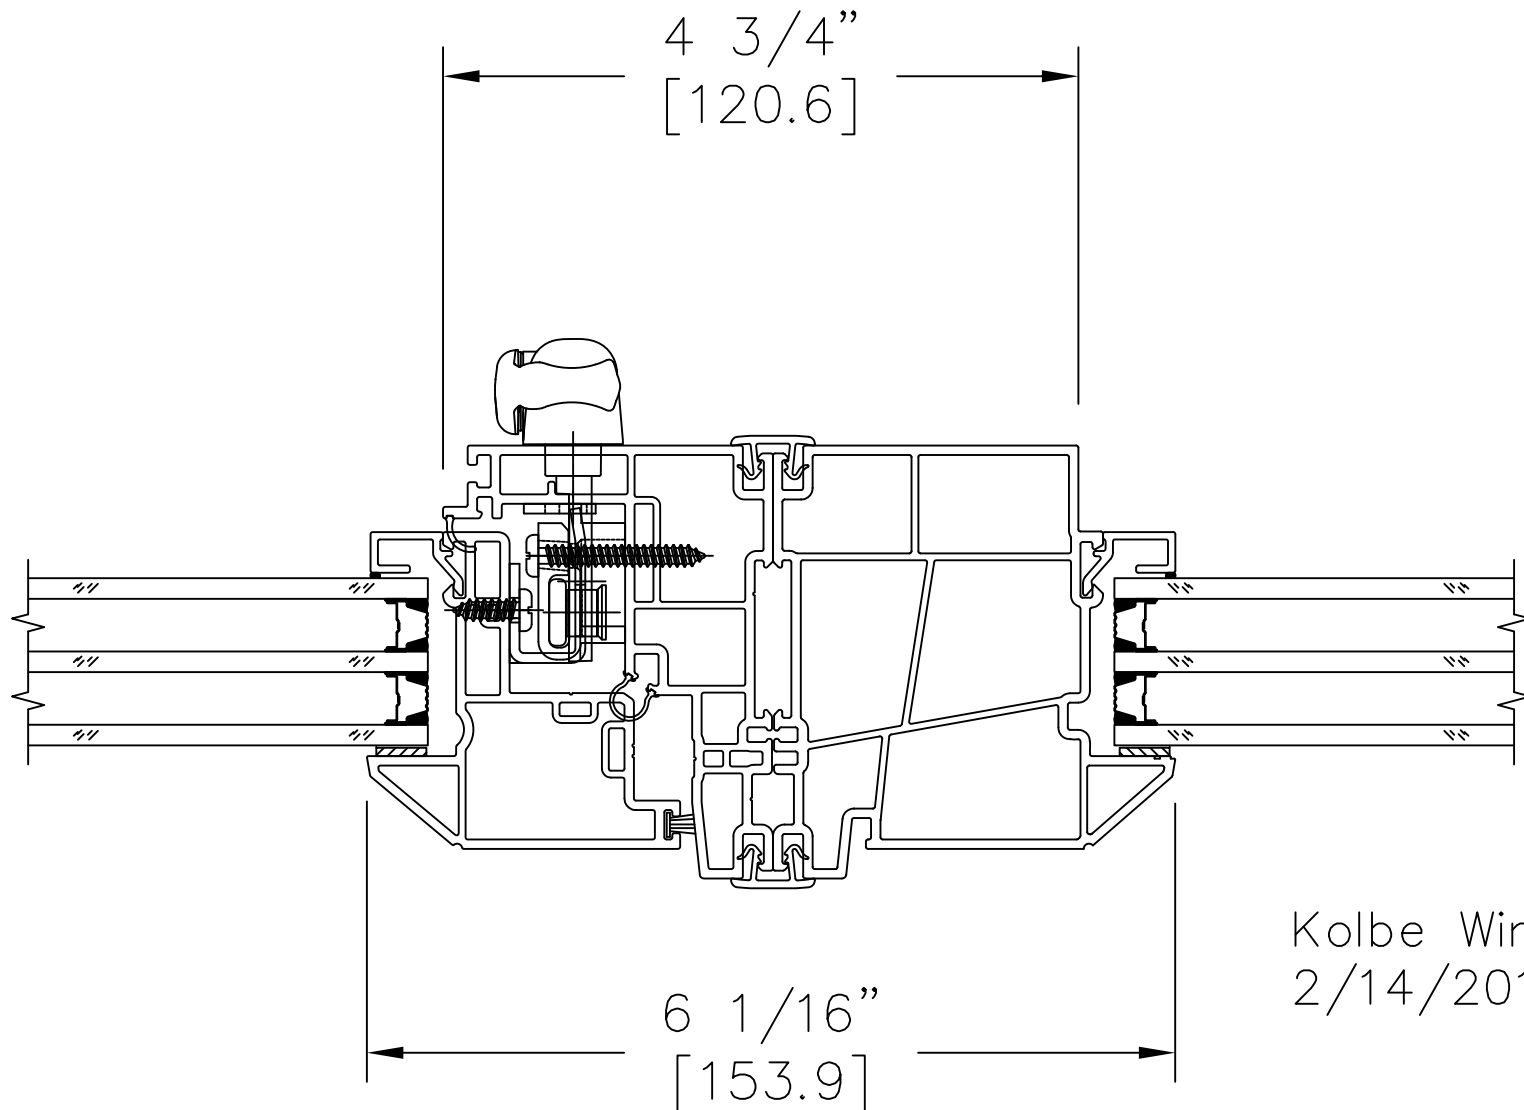

Kolbe Windows & Doors  
2/14/2012