


* NOTE: Grilles configuration shown for single wide unit is typical for all mulling configurations.

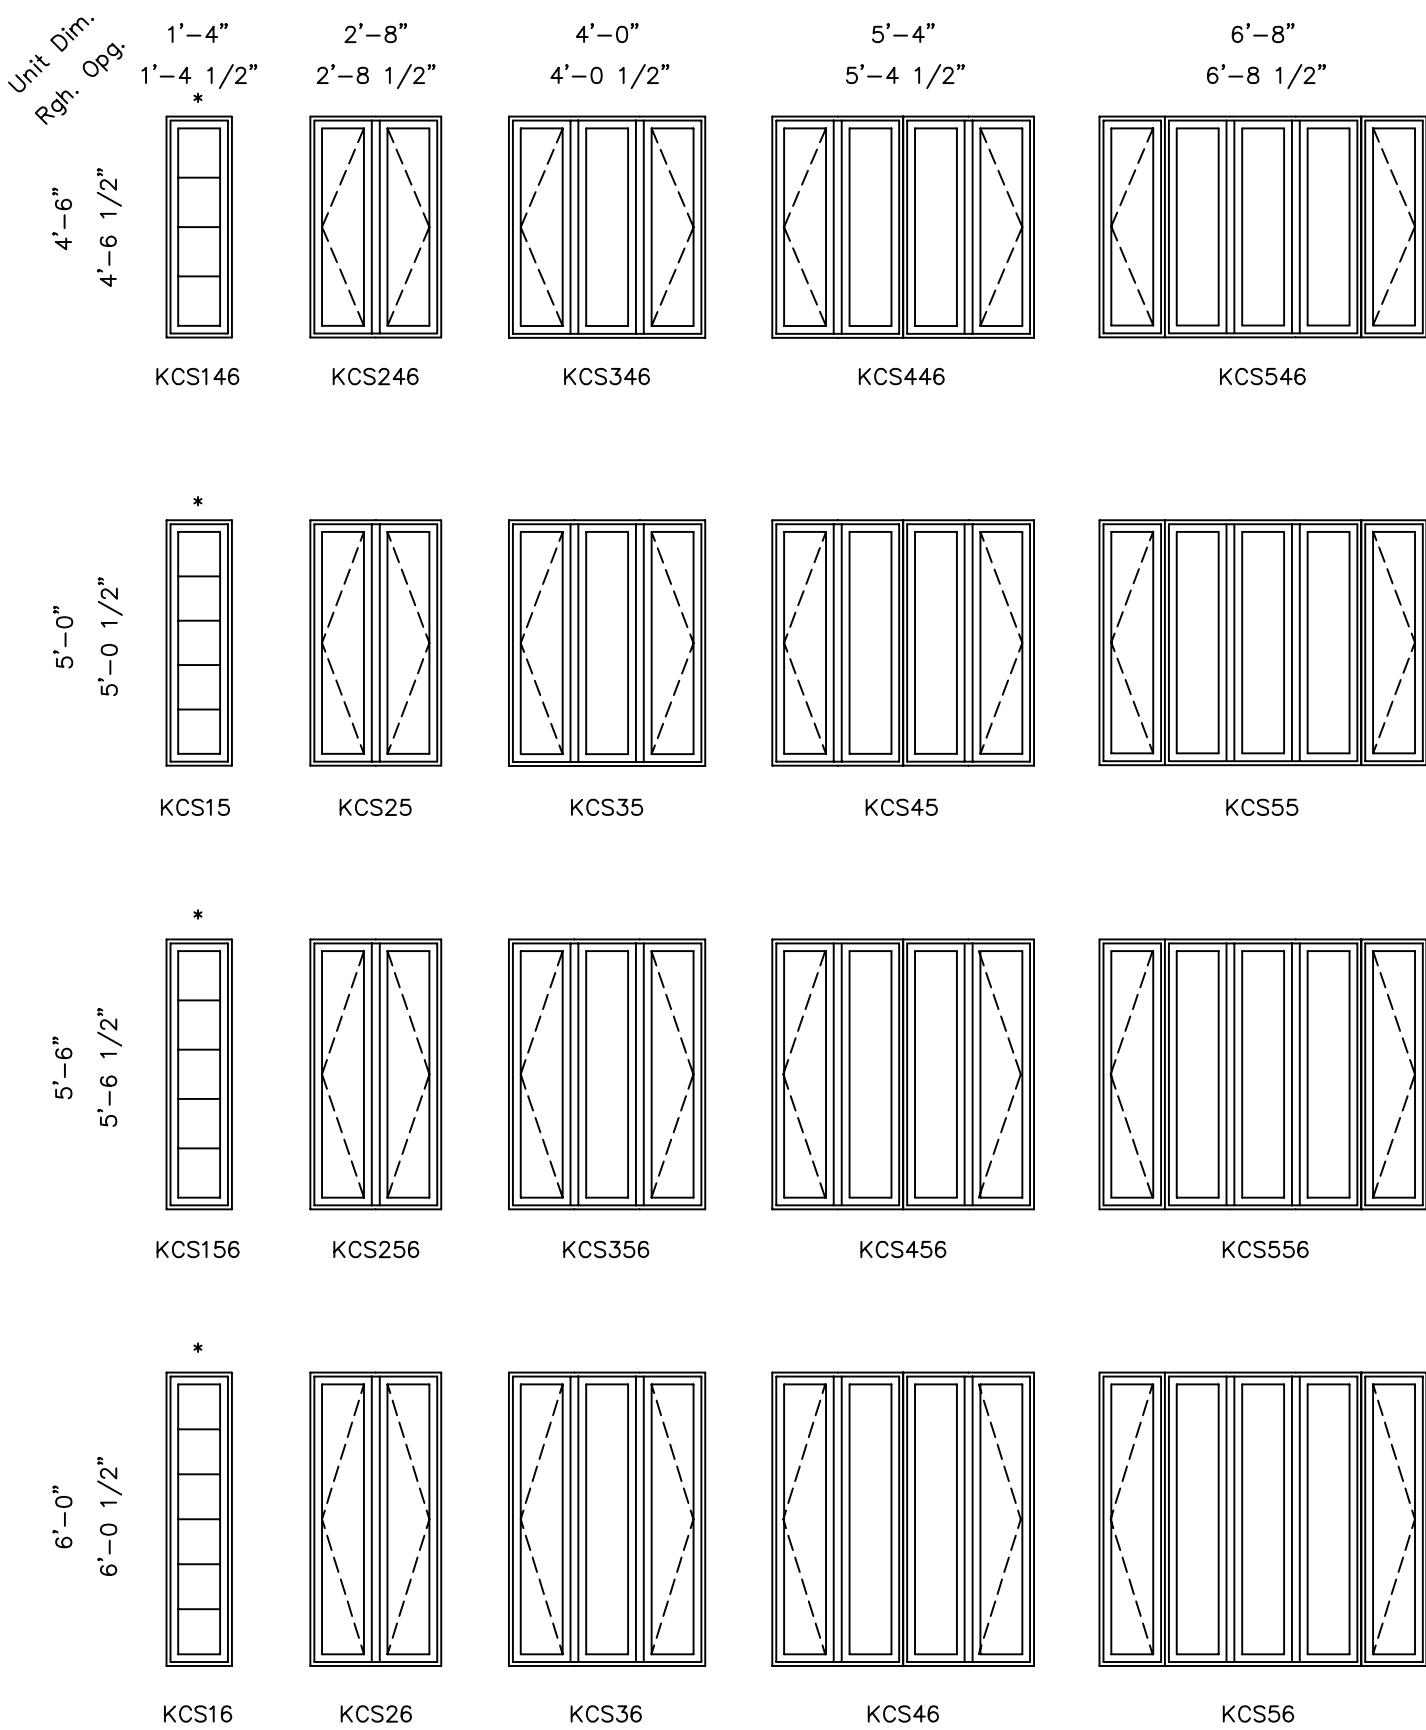

Scale: 1/4" = 1'-0"